


Sandbank Play Area

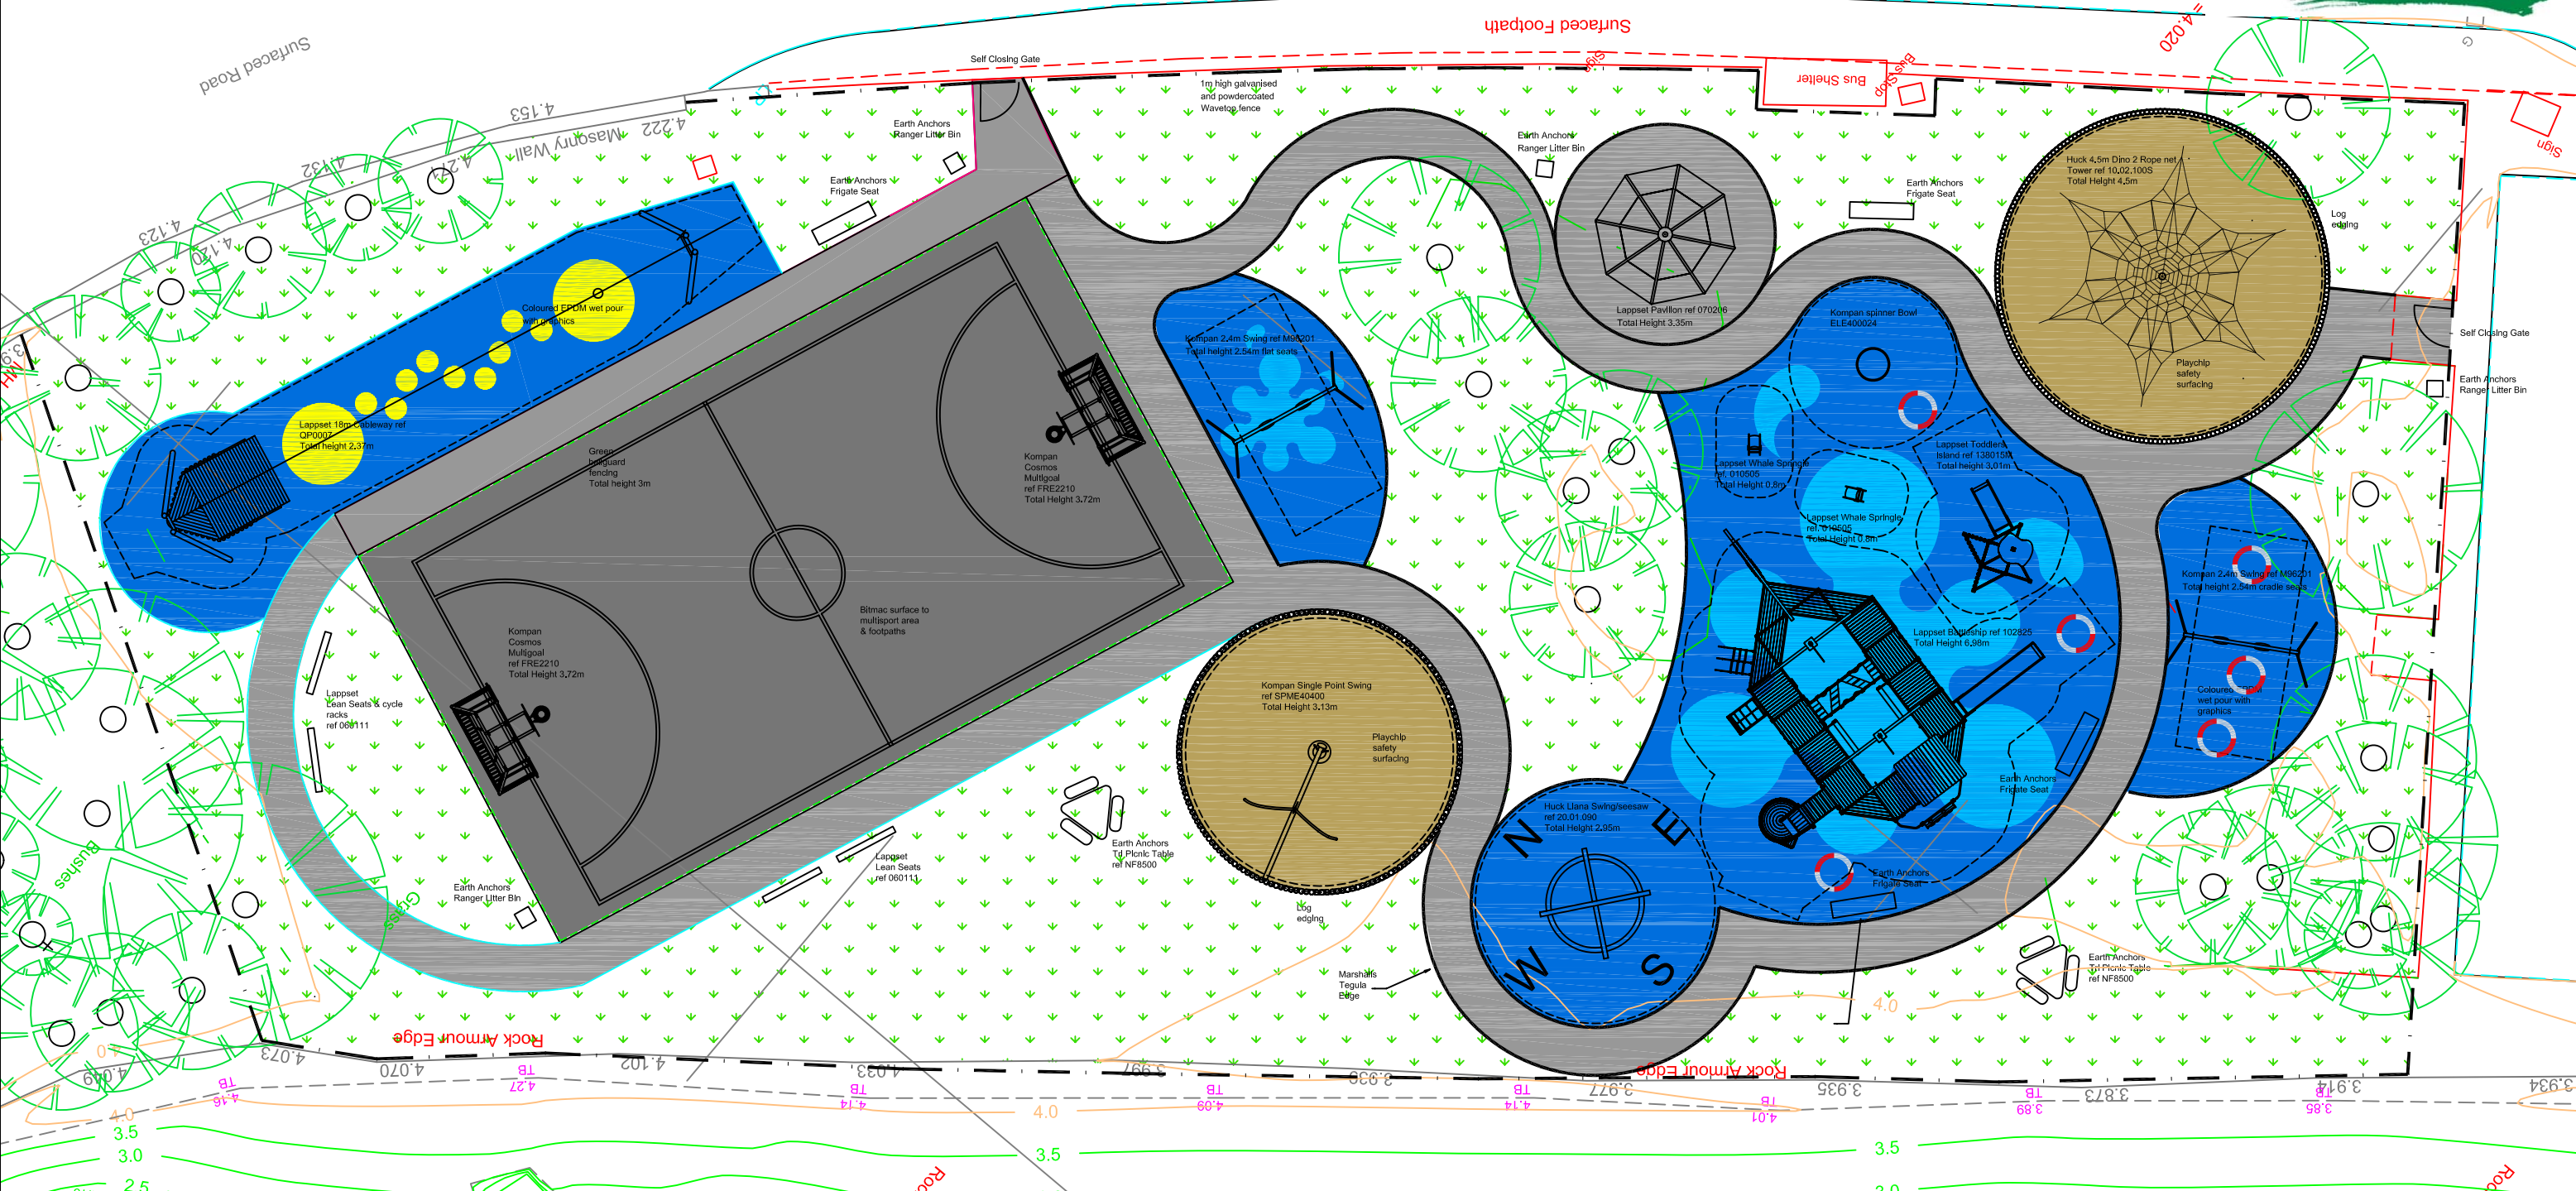

Quarrywood Court Livingston EH54 6AX		T:01506 442 266 F:01506 442 299 E:design@theplaypractice.co.uk	
Project	Sandbank Play Area	Drawing No.	PPS/Q/6668/01B
Client	Sandbank Community Development Trust	Scale	1:100@A1
Title General Layout		Date	5.10.09
		Designed by	AG/CG
Revision		A - Plan annotated, equipment change	
Revision		B - Layout Amended 15.09.10	

Areas and dimensions shown are critical for compliance with European safety standards En1176 & En1177, If in doubt ask!